


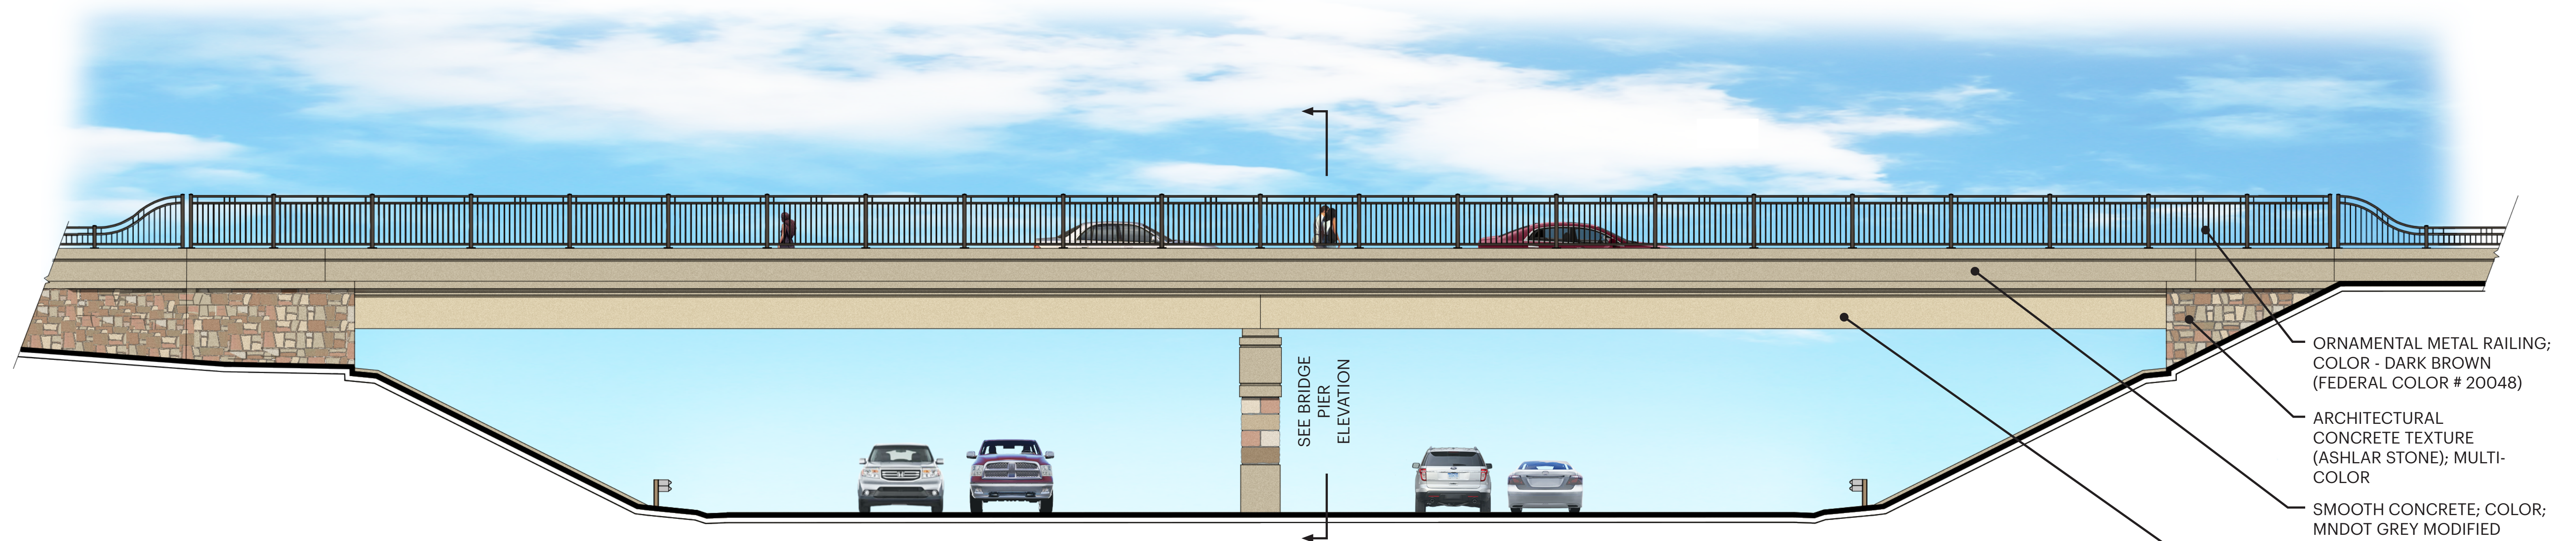


GENERAL ELEVATION - LOOKING SOUTH

ORNAMENTAL METAL RAILING;
COLOR - DARK BROWN
(FEDERAL COLOR # 20048)

ARCHITECTURAL
CONCRETE TEXTURE
(ASHLAR STONE); MULTI-
COLOR

SMOOTH CONCRETE; COLOR;
MNDOT GREY MODIFIED

EXTERIOR FACE OF FASCIA
BEAMS; COLOR - BEIGE
(FEDERAL COLOR # 33522)

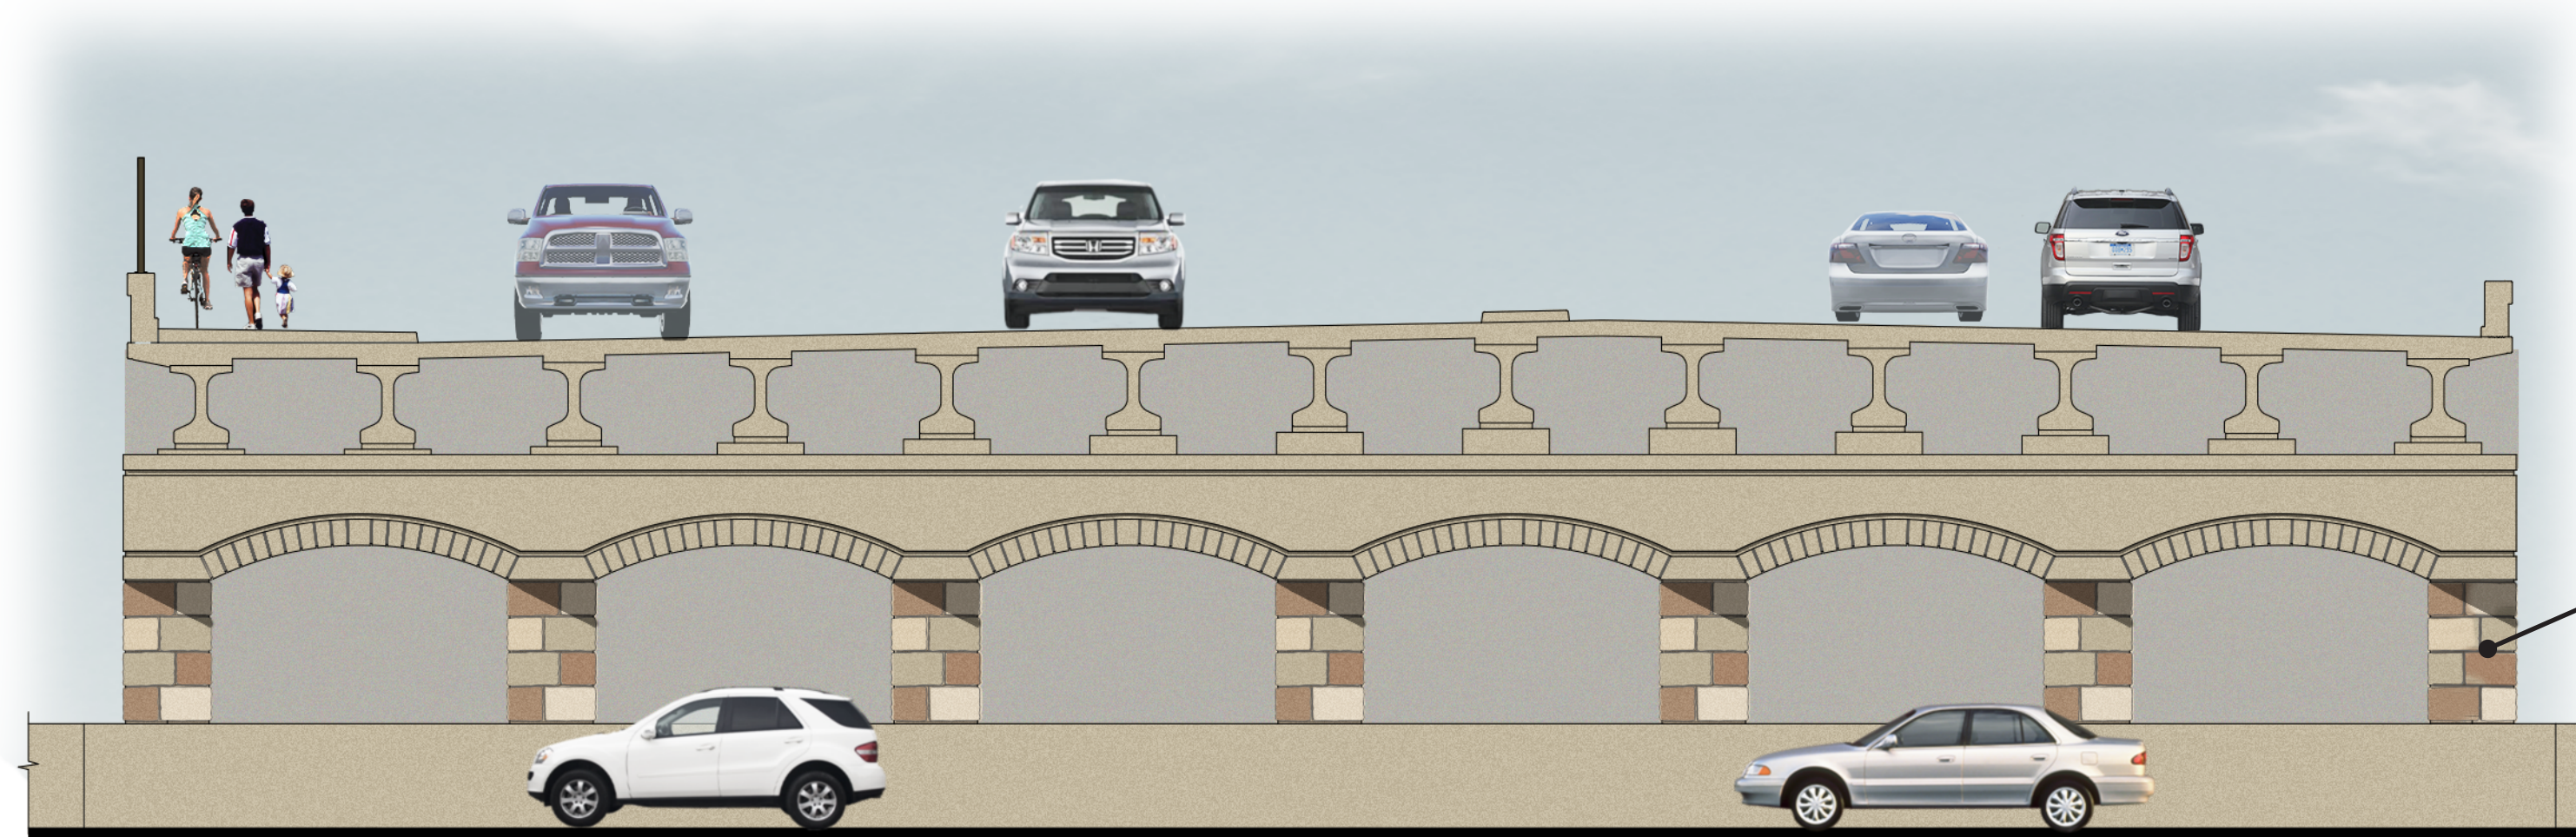

BRIDGE PIER ELEVATION

ARCHITECTURAL CONCRETE
TEXTURE (CUT STONE); MULTI-
COLOR