

EXHIBIT FOR
LOCATION 1 - FRENCH RIDGE PARK NEIGHBORHOOD



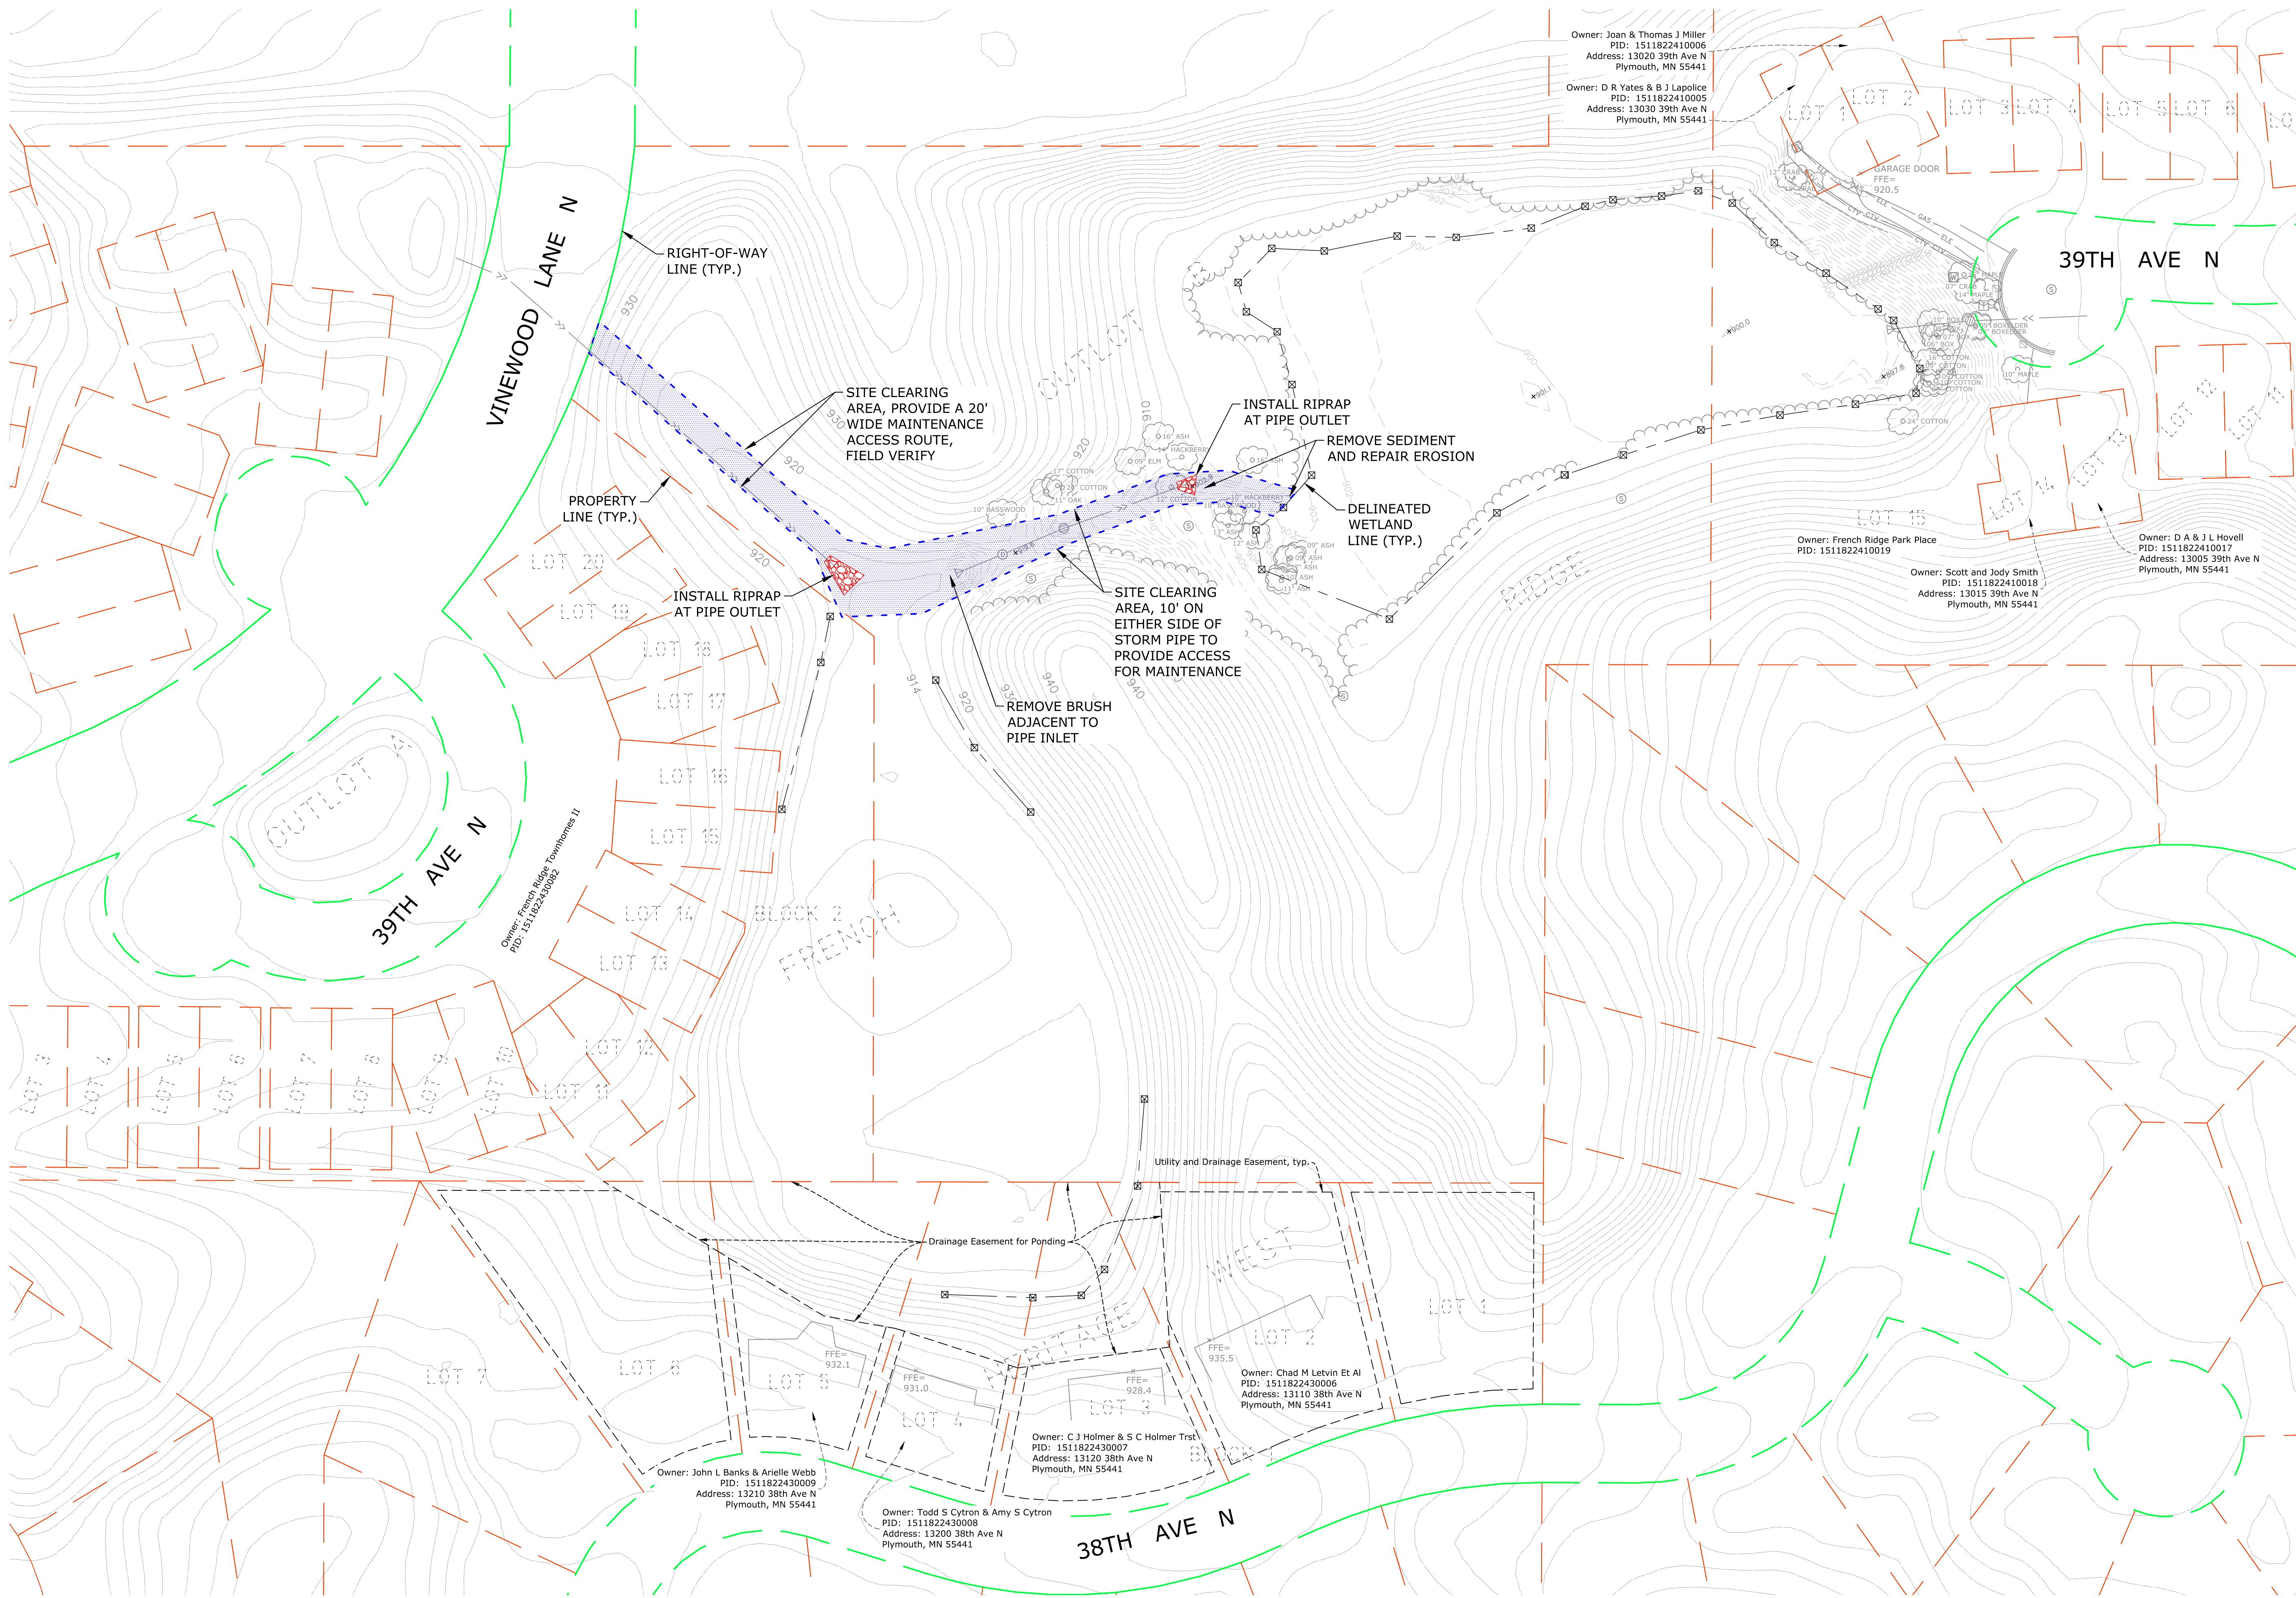


EXHIBIT FOR
LOCATION 2 - ST. MARY'S PARK NEIGHBORHOOD

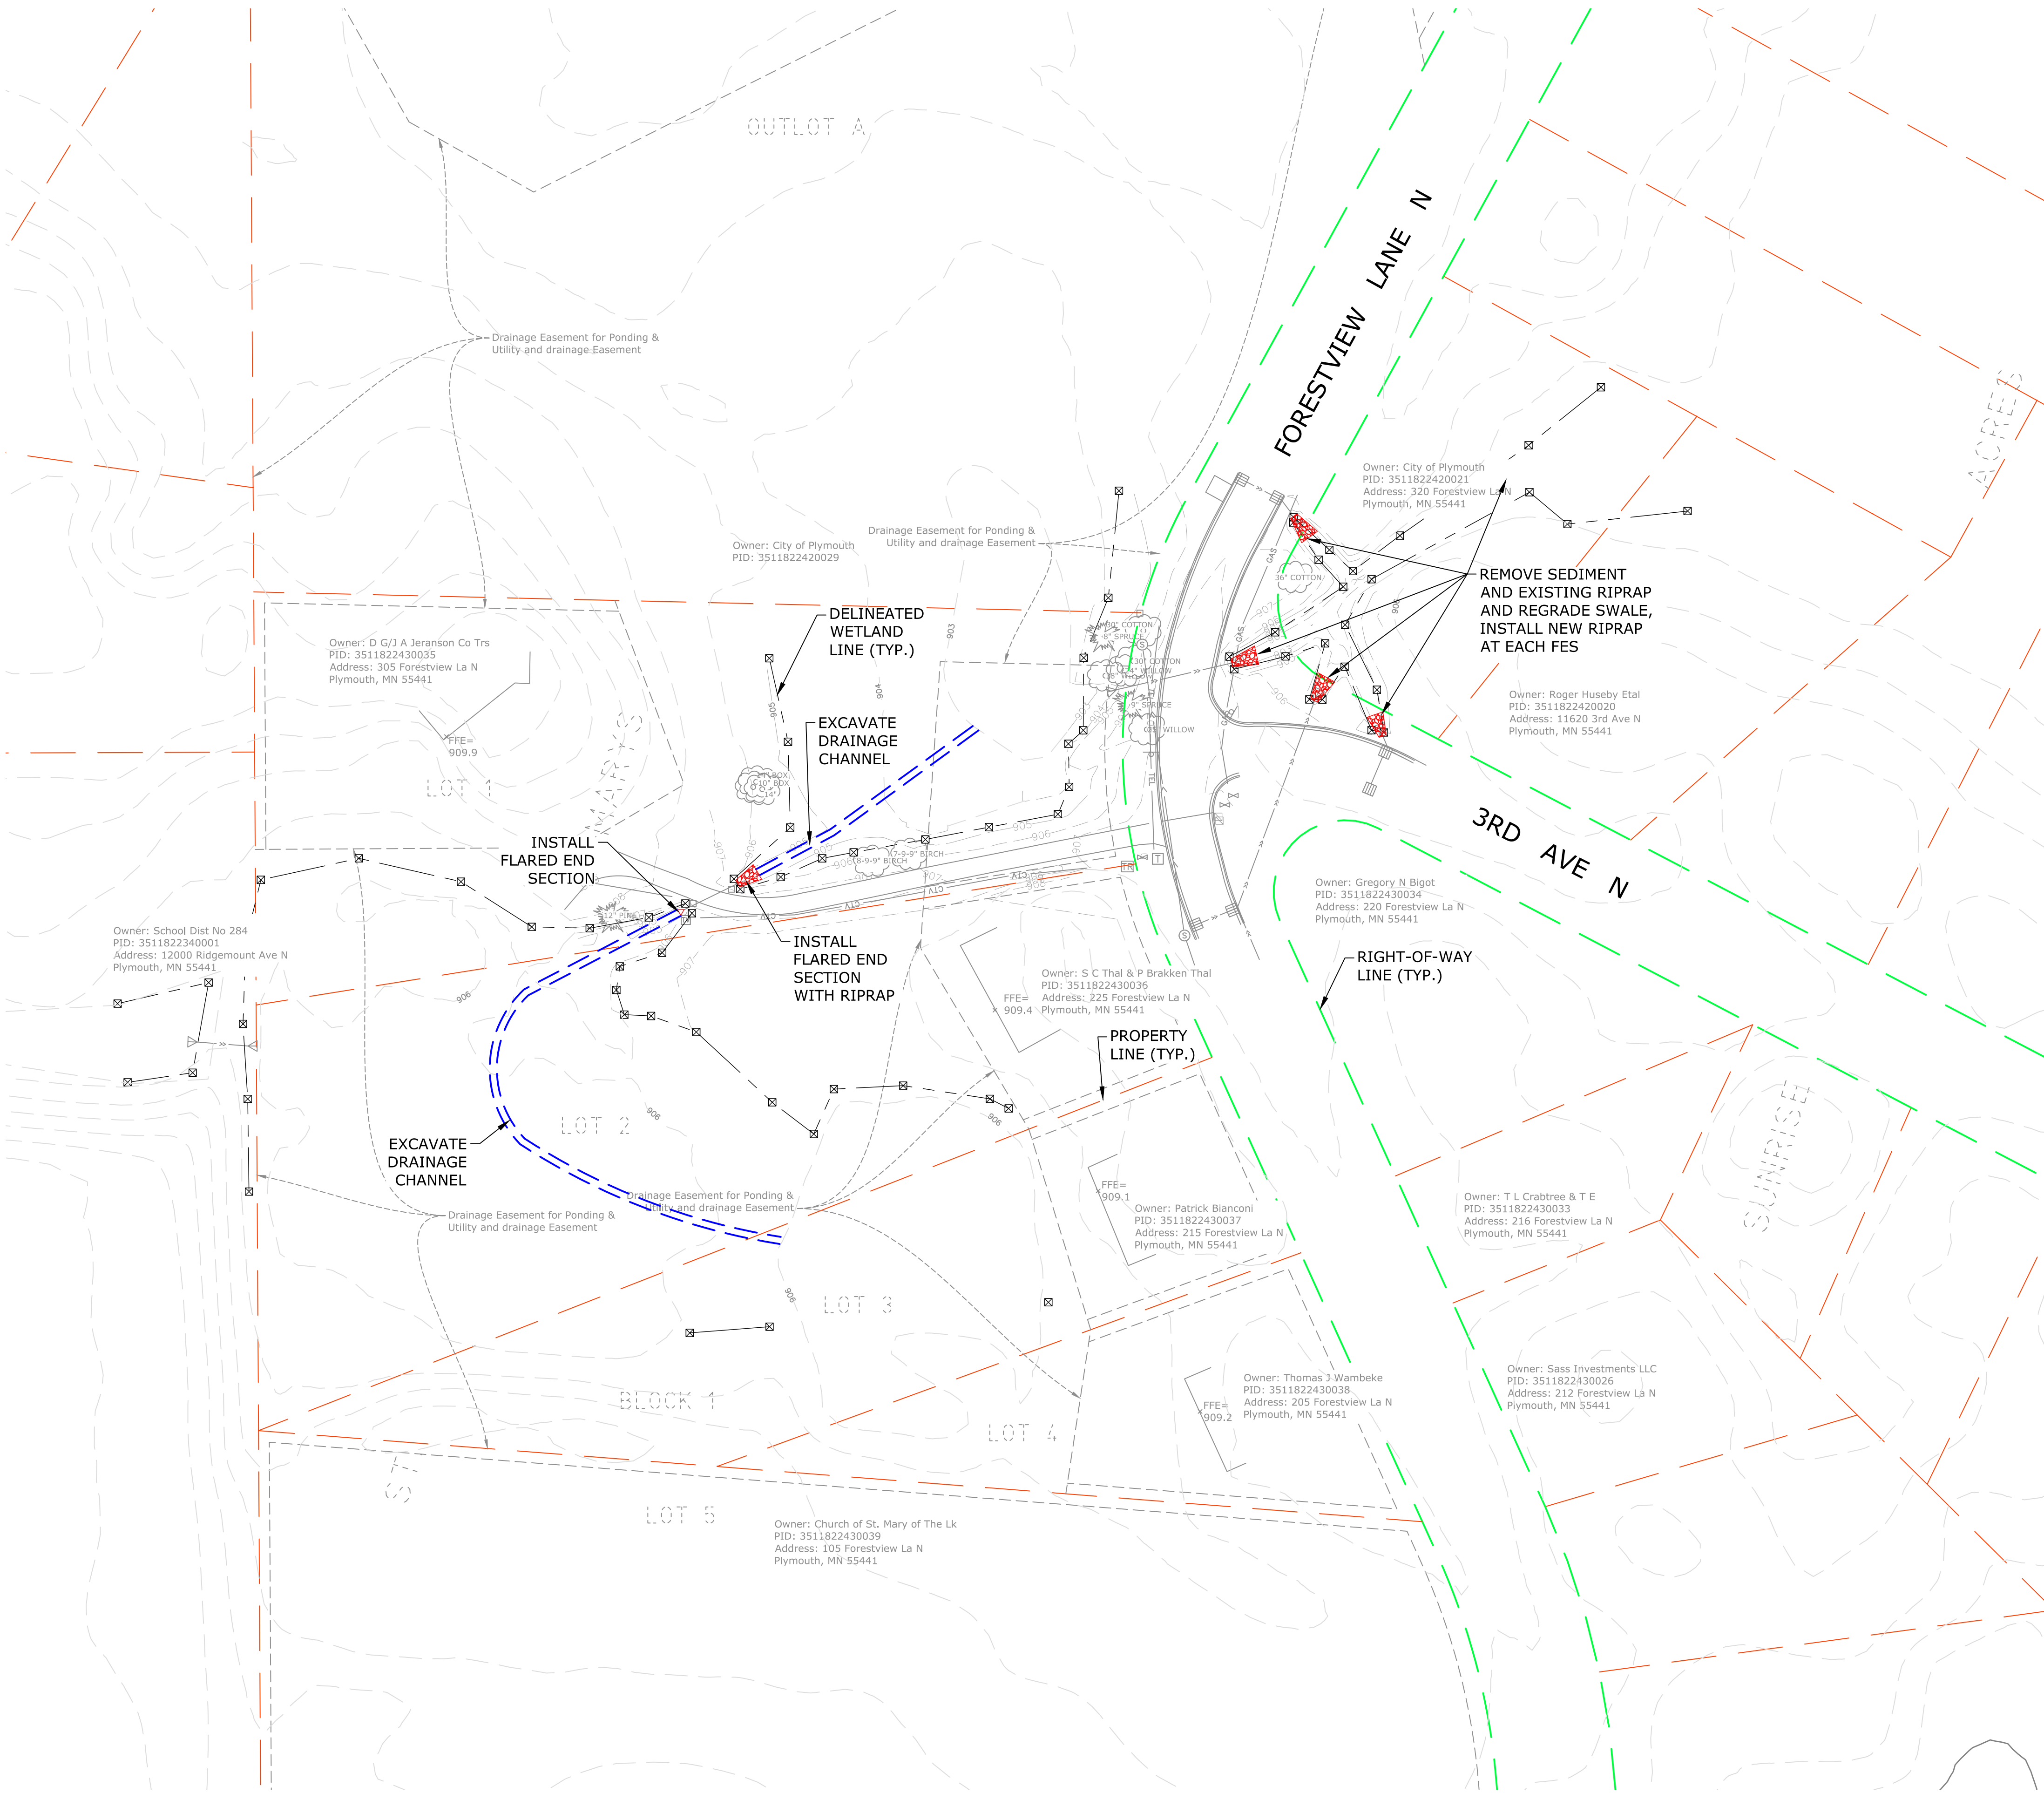

LEGEND-PROPOSED:

- DRAINAGE CHANNEL
- RIPRAP

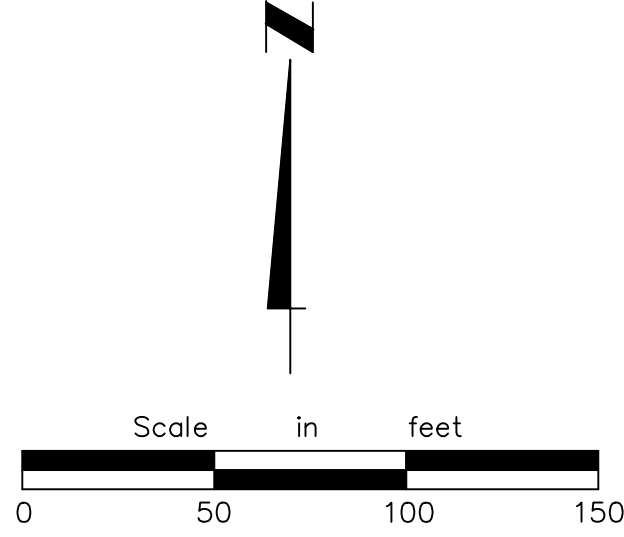

Hansen Thorp Pellinen Olson, Inc.
Engineering • Surveying
Landscape Architecture
7510 Market Place Drive • Eden Prairie, MN 55344
952-829-0700 • 952-829-7806 fax



Owner: Teri L. Bernard
PID: 3611822340005
Address: 124 Saratoga La N
Plymouth, MN 55441

Owner: Chad F. Horton
PID: 3611822340006
Address: 118 Saratoga La N
Plymouth, MN 55441

Owner: Mark T. & Lauren E. Ropel
PID: 3611822340007
Address: 112 Saratoga La N
Plymouth, MN 55441

Owner: J. M. Recker & E. T. Pokorney
PID: 3611822340008
Address: 110 Saratoga La N
Plymouth, MN 55441

Owner: D. W. Thomas & K. L. Finzel
PID: 3611822340009
Address: 40 Saratoga La N
Plymouth, MN 55441

Owner: B. L. Coffee & J. M. Coffee
PID: 3611822340010
Address: 30 Saratoga La N
Plymouth, MN 55441

Owner: R. D. Lillemo & J. H. Lillemo
PID: 3611822340011
Address: 20 Saratoga La N
Plymouth, MN 55441

Owner: C. S. Schulz & K. L. Chandler
PID: 3611822430005
Address: 135 Quaker La N
Plymouth, MN 55441

Owner: H. W. Veldhuizen & C. J. Tallon
PID: 3611822430207
Address: 125 Quaker La N
Plymouth, MN 55441

Owner: E. S. Rieger & S. Swanson
PID: 3611822430208
Address: 115 Quaker La N
Plymouth, MN 55441

Owner: Dean Edward Mcenery
PID: 3611822430209
Address: 105 Quaker La N
Plymouth, MN 55441

Owner: Willow Grove Condo Assoc
PID: 3611822430201
Address: 35 Nathan La N: GU103
Plymouth, MN 55441

Owner: Willow Grove Condo Assoc
PID: 3611822430201
Address: 35 Nathan La N: GU103
Plymouth, MN 55441

Owner: Bigos-Willow Creek Lic
PID: 3611822430016
Address: 135 Nathan La N
Plymouth, MN 55441

PROVIDE 6" PVC BENDS AS NEEDED TO MAINTAIN CLEARANCE FROM POWER POLE (TYP.)

CONSTRUCTION ACCESS ROUTE

YARD DRAIN

6" PERFORATED DRAIN TILE

REMOVE EXISTING DRAIN TILE AS NEEDED TO INSTALL NEW DRAIN TILE (TYP.)

ADJUST GRADING AS NEEDED TO PROVIDE POSITIVE DRAINAGE TO YARD DRAIN (TYP.)

ADJUST GRADING AS NEEDED TO PROVIDE POSITIVE DRAINAGE TO EDGE OF DITCH

RIGHT-OF-WAY LINE (TYP.)

PROPERTY LINE (TYP.)

SITE CLEARING AREA

INSTALL RIPRAP AT CURB CUT


INSTALL RIPRAP AT PIPE OUTLET

6" POP-UP DRAINAGE EMITTER

CLEAR AND GRUB AS NEEDED TO INSTALL DRAIN TILE (TYP.)

DELINEATED WETLAND LINE (TYP.)

- YARD DRAIN
- DRAIN TILE
- RIPRAP
- SITE CLEARING AREA:
INCLUDES BRUSH REMOVAL,
REMOVAL OF DEAD, DISEASED,
DISEASE SUSCEPTIBLE, AND LOW
VALUE TREES, AND TREE PRUNING.

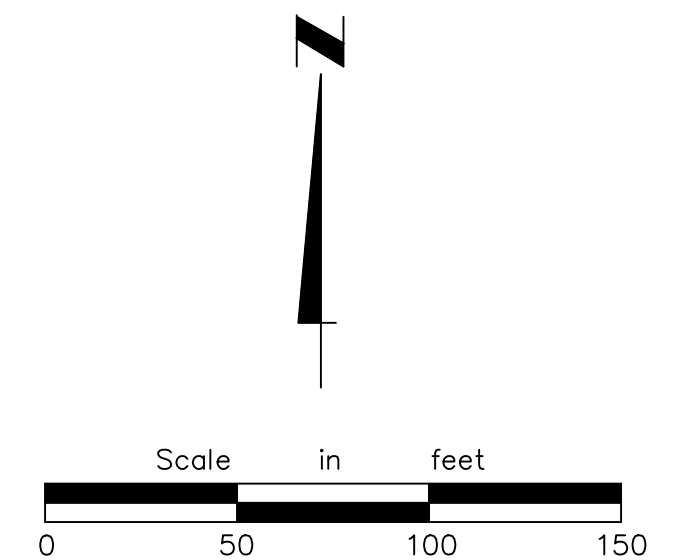

HTPO Engineering • Surveying
Landscape Architecture

HANSEN THORP PELLINEN OLSON, Inc.
7510 Market Place Drive • Eden Prairie, MN 55344
952-829-0700 • 952-829-7806 fax

