

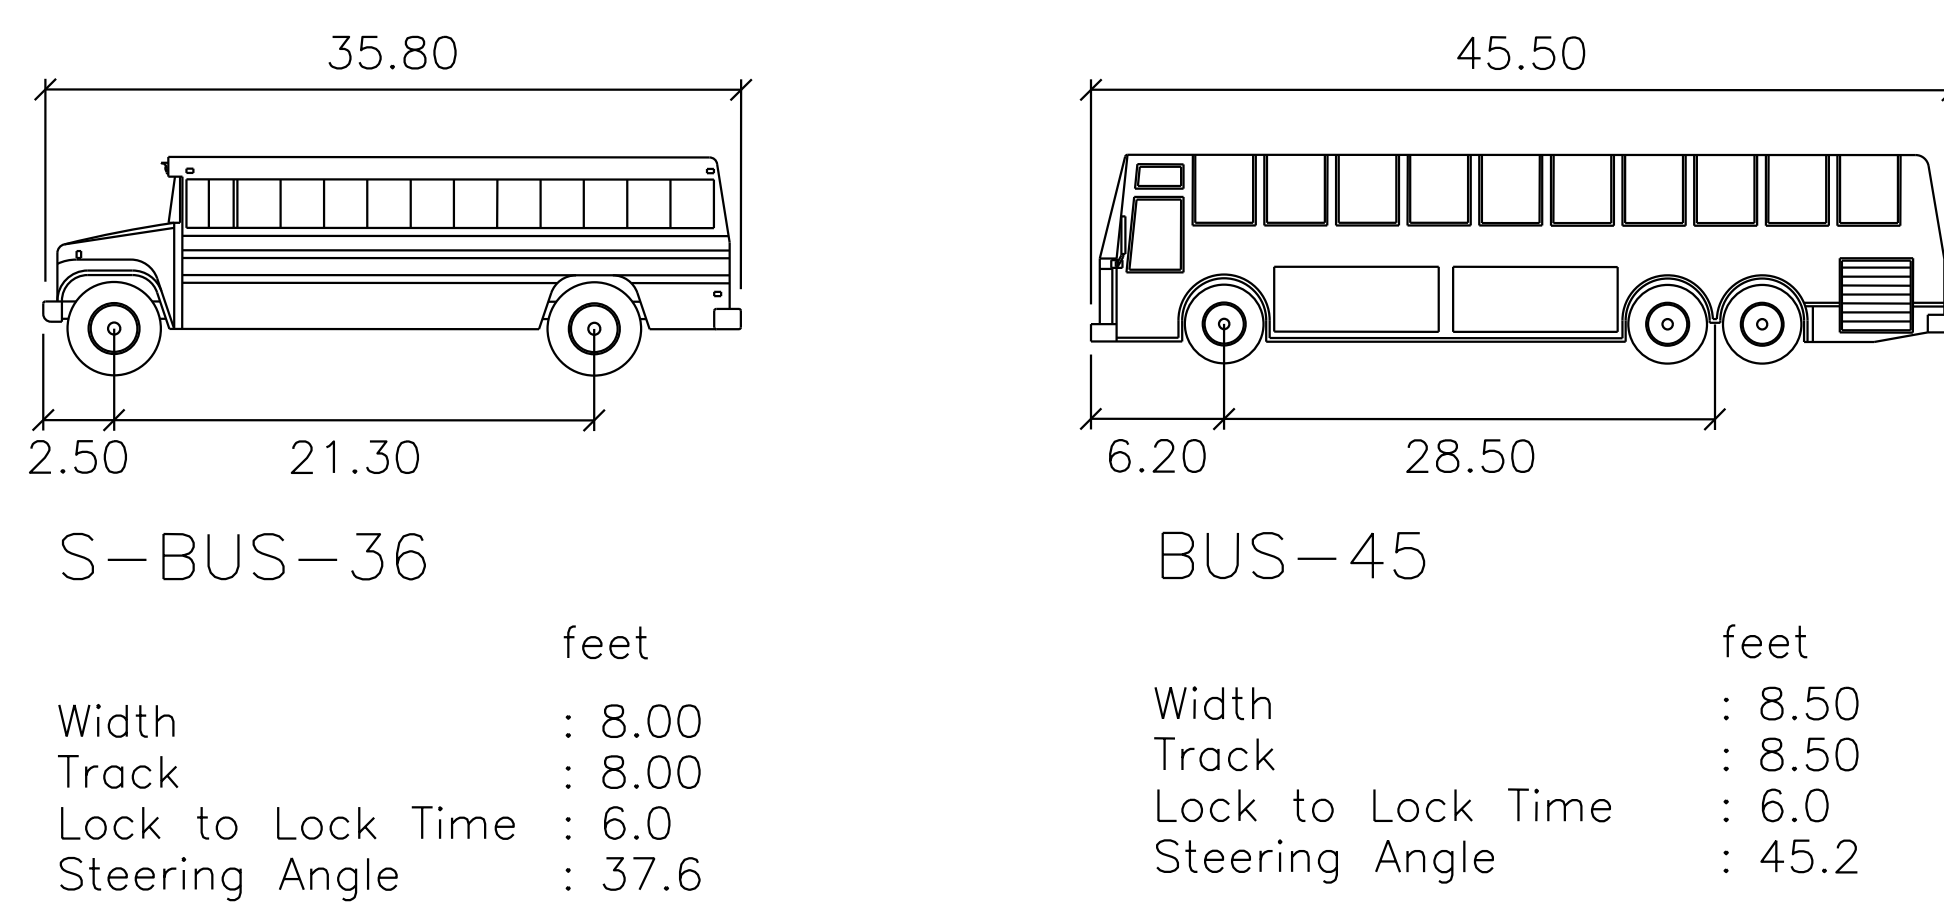
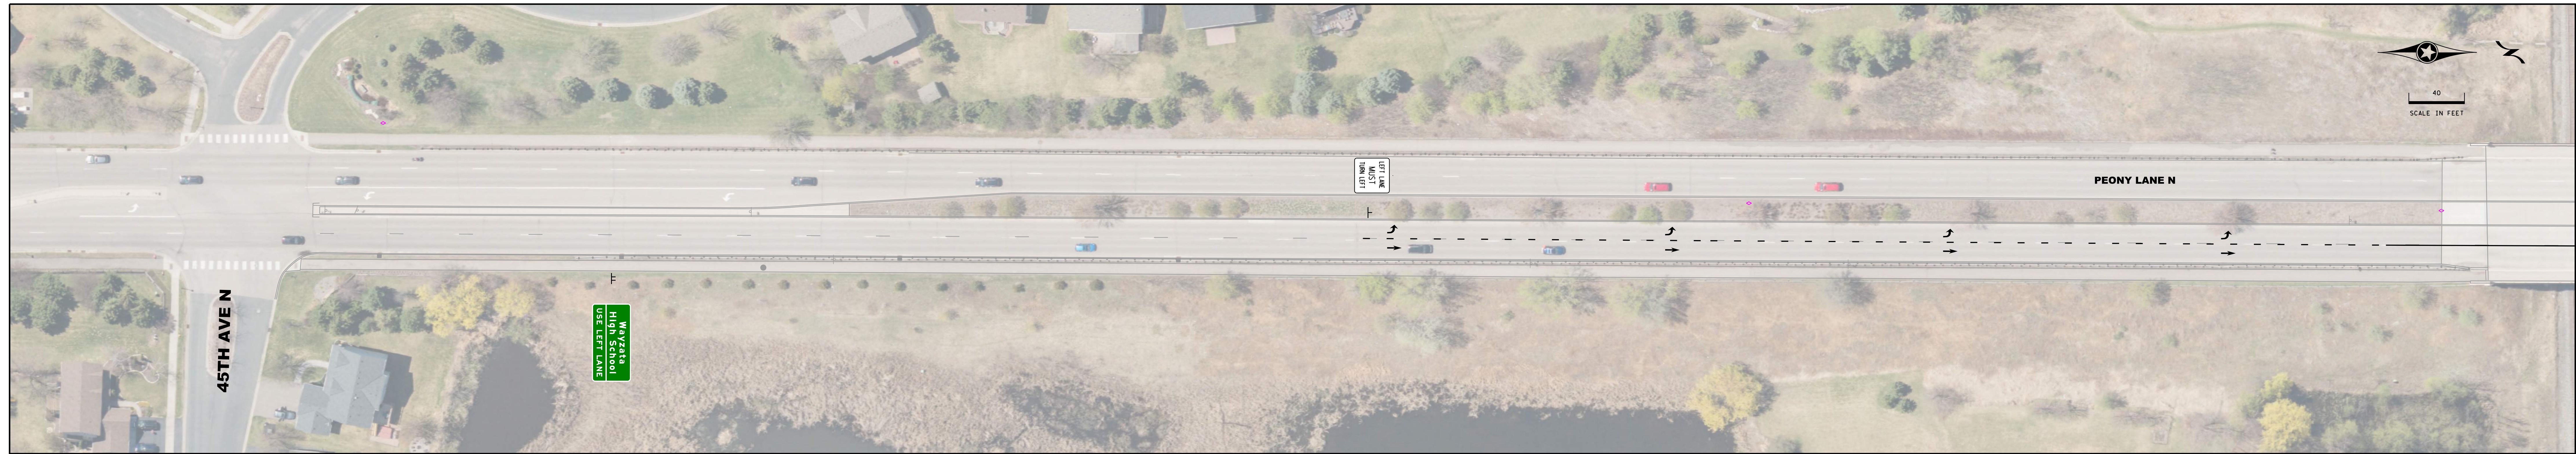


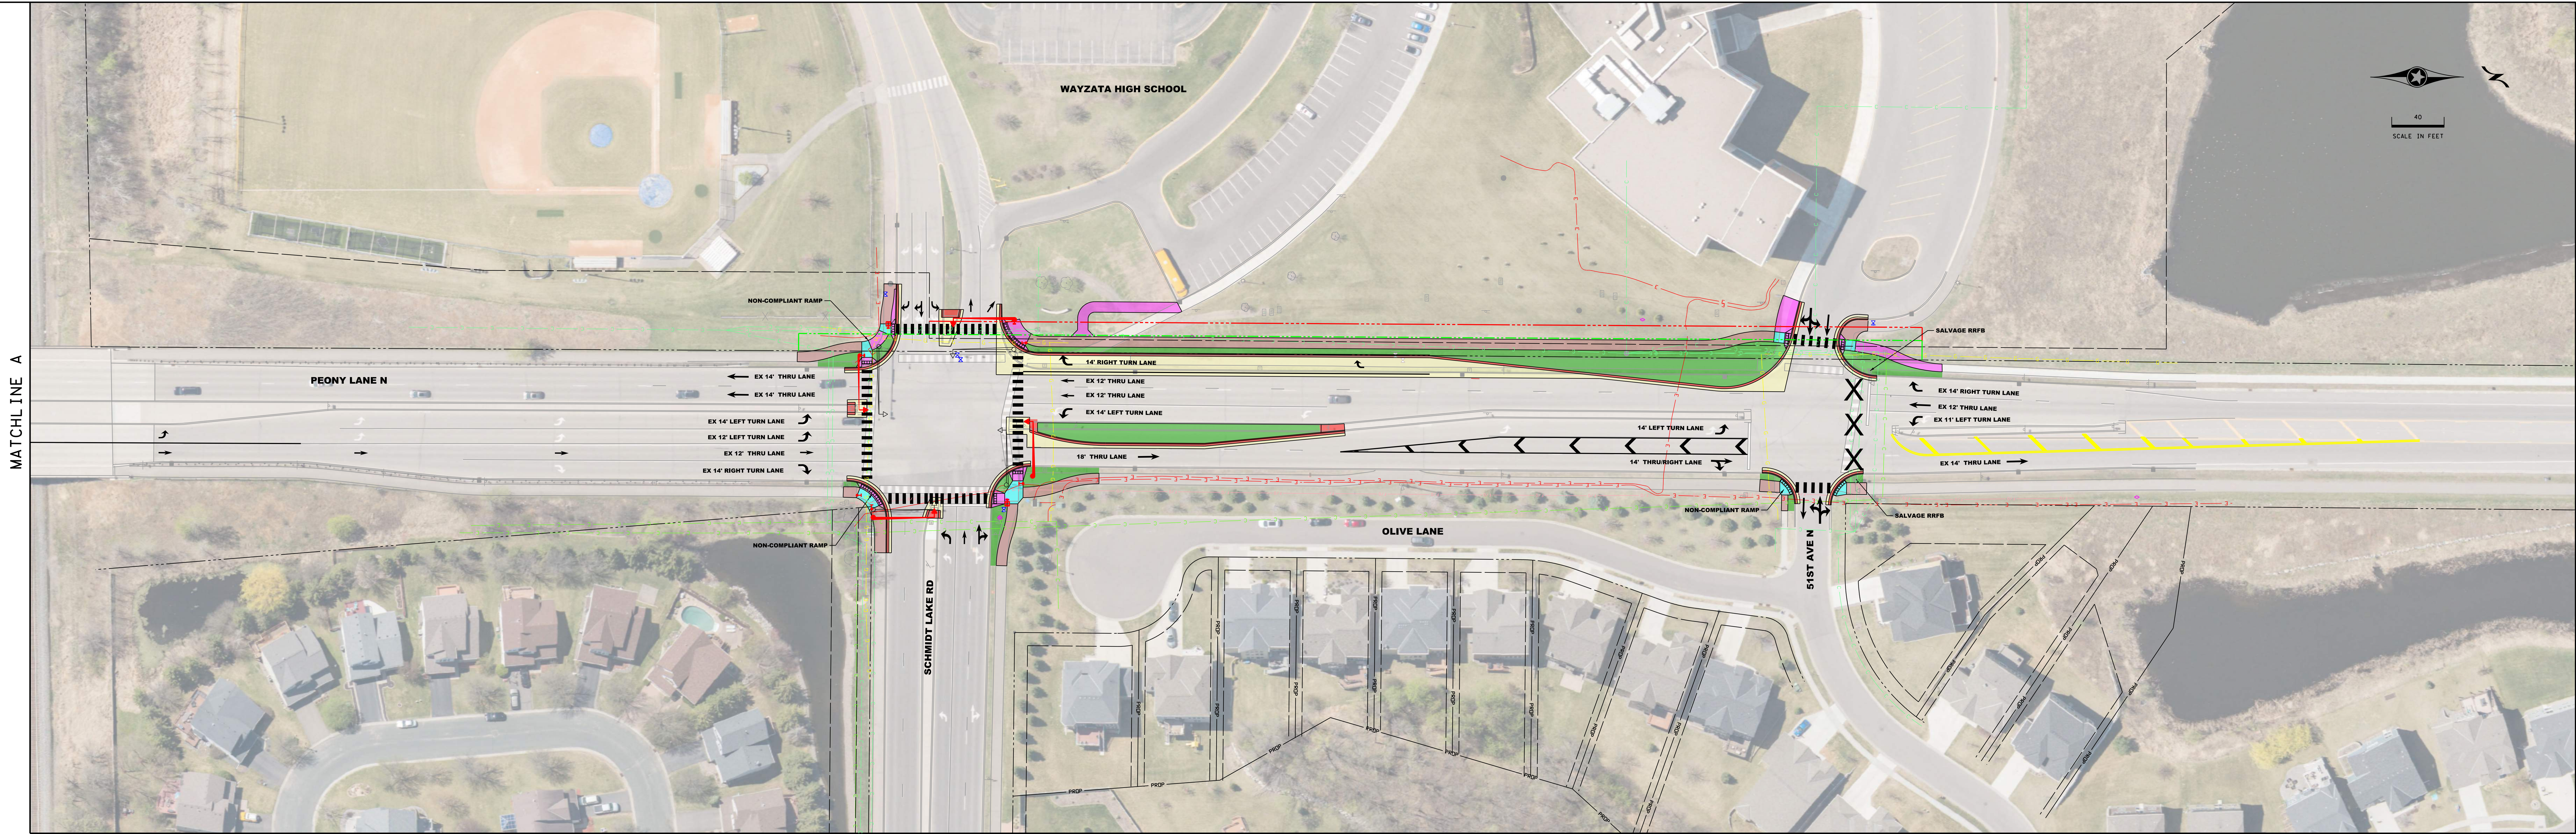

LAYOUT LEGEND			
	PROPOSED ROADWAY		EXISTING PERMANENT EASEMENT
	RAISED CONC. MEDIAN, CURB & GUTTER		EXISTING RIGHT-OF-WAY
	CONCRETE WALK		PROPERTY LINE
	LANDING AREA		PROPOSED RIGHT-OF-WAY
	SHARED USE PATH		PROPOSED PERMANENT EASEMENT
	LANDSCAPING/GREEN SPACE		EXISTING TRAFFIC SIGNAL
			PROPOSED TRAFFIC SIGNAL

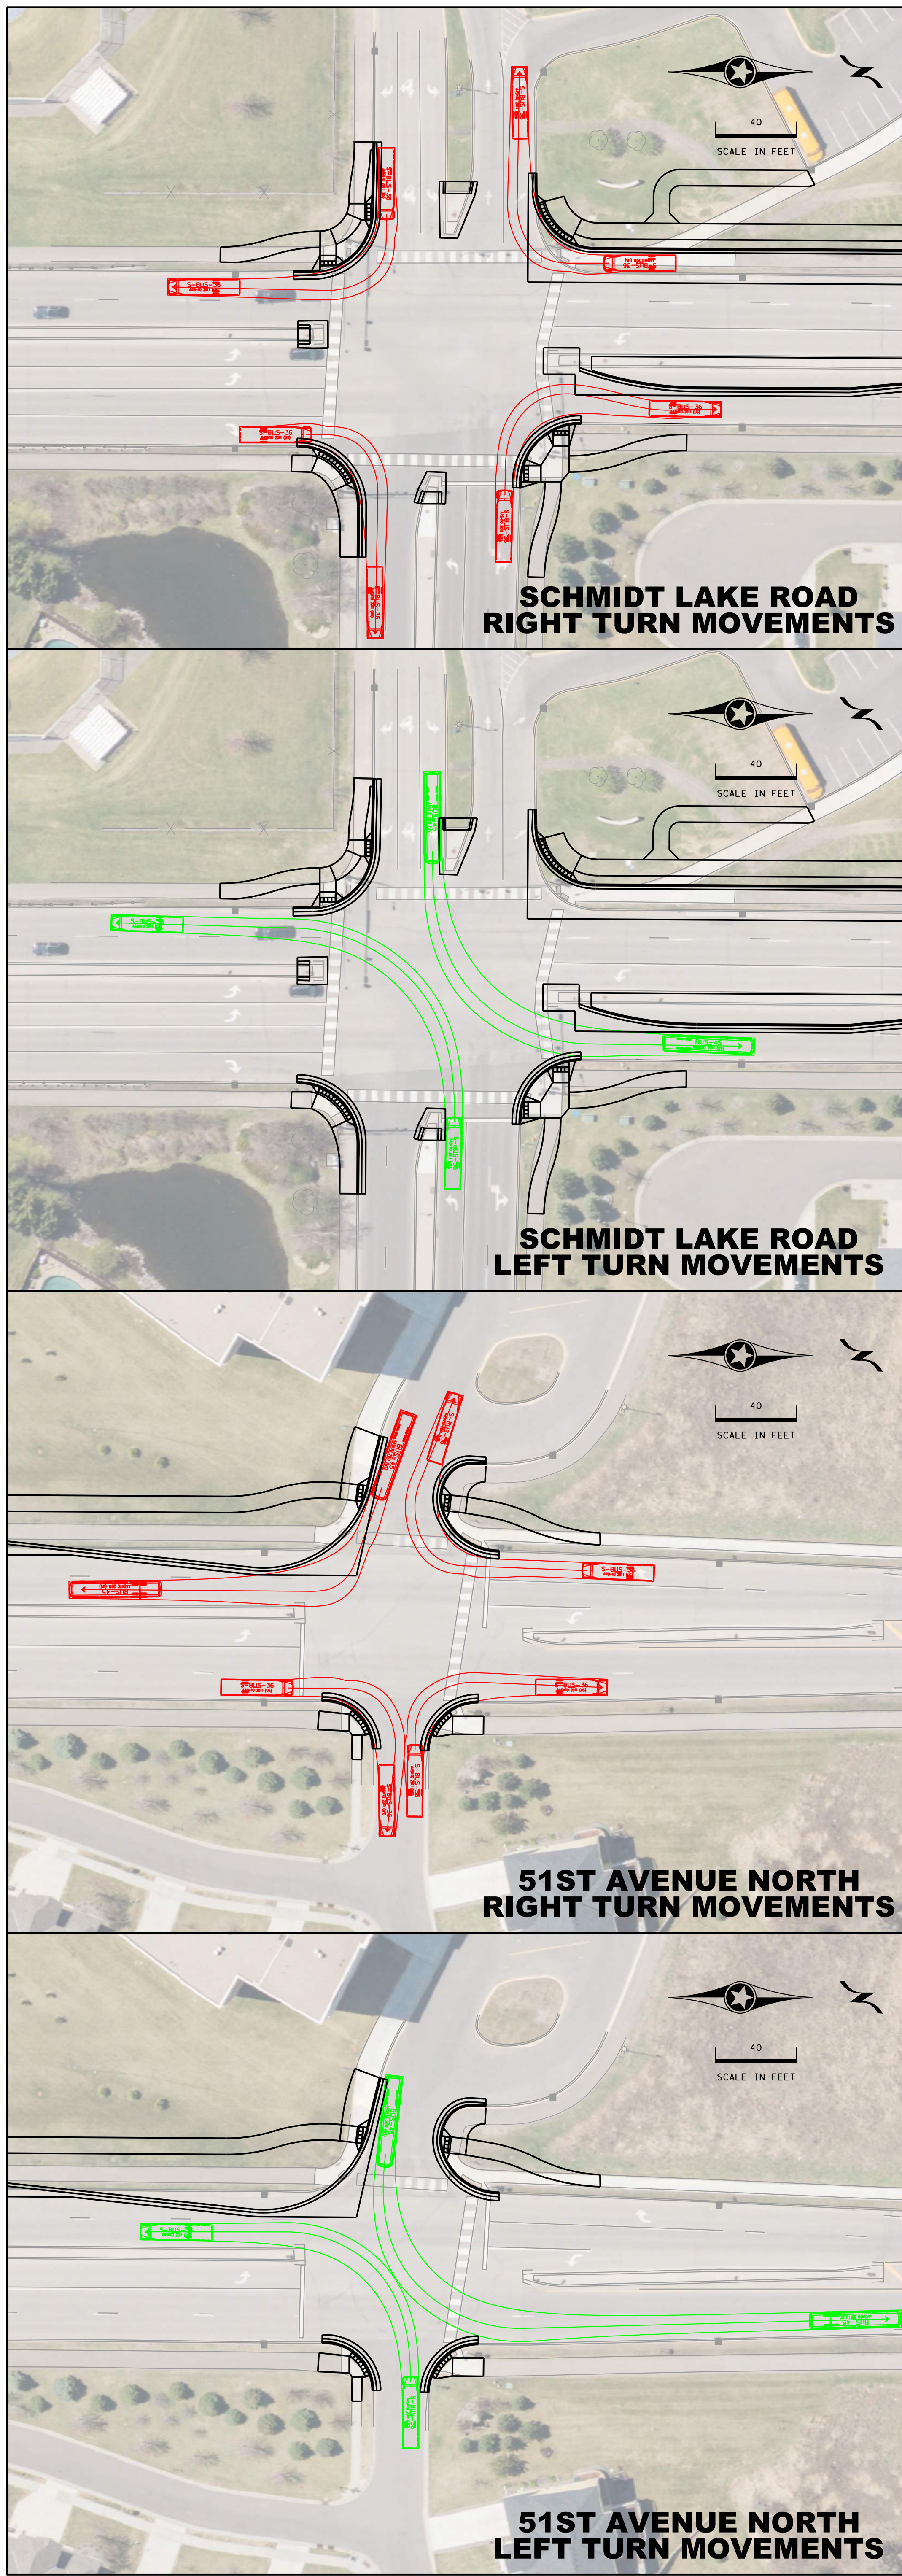

PEONY LANE INTERSECTION IMPROVEMENTS
CITY OF PLYMOUTH, MN