


INSTALL NEENAH CASTING NO. R-3067-V (IN GRADE CB)  
AND R-3067-VB (LOW POINT)

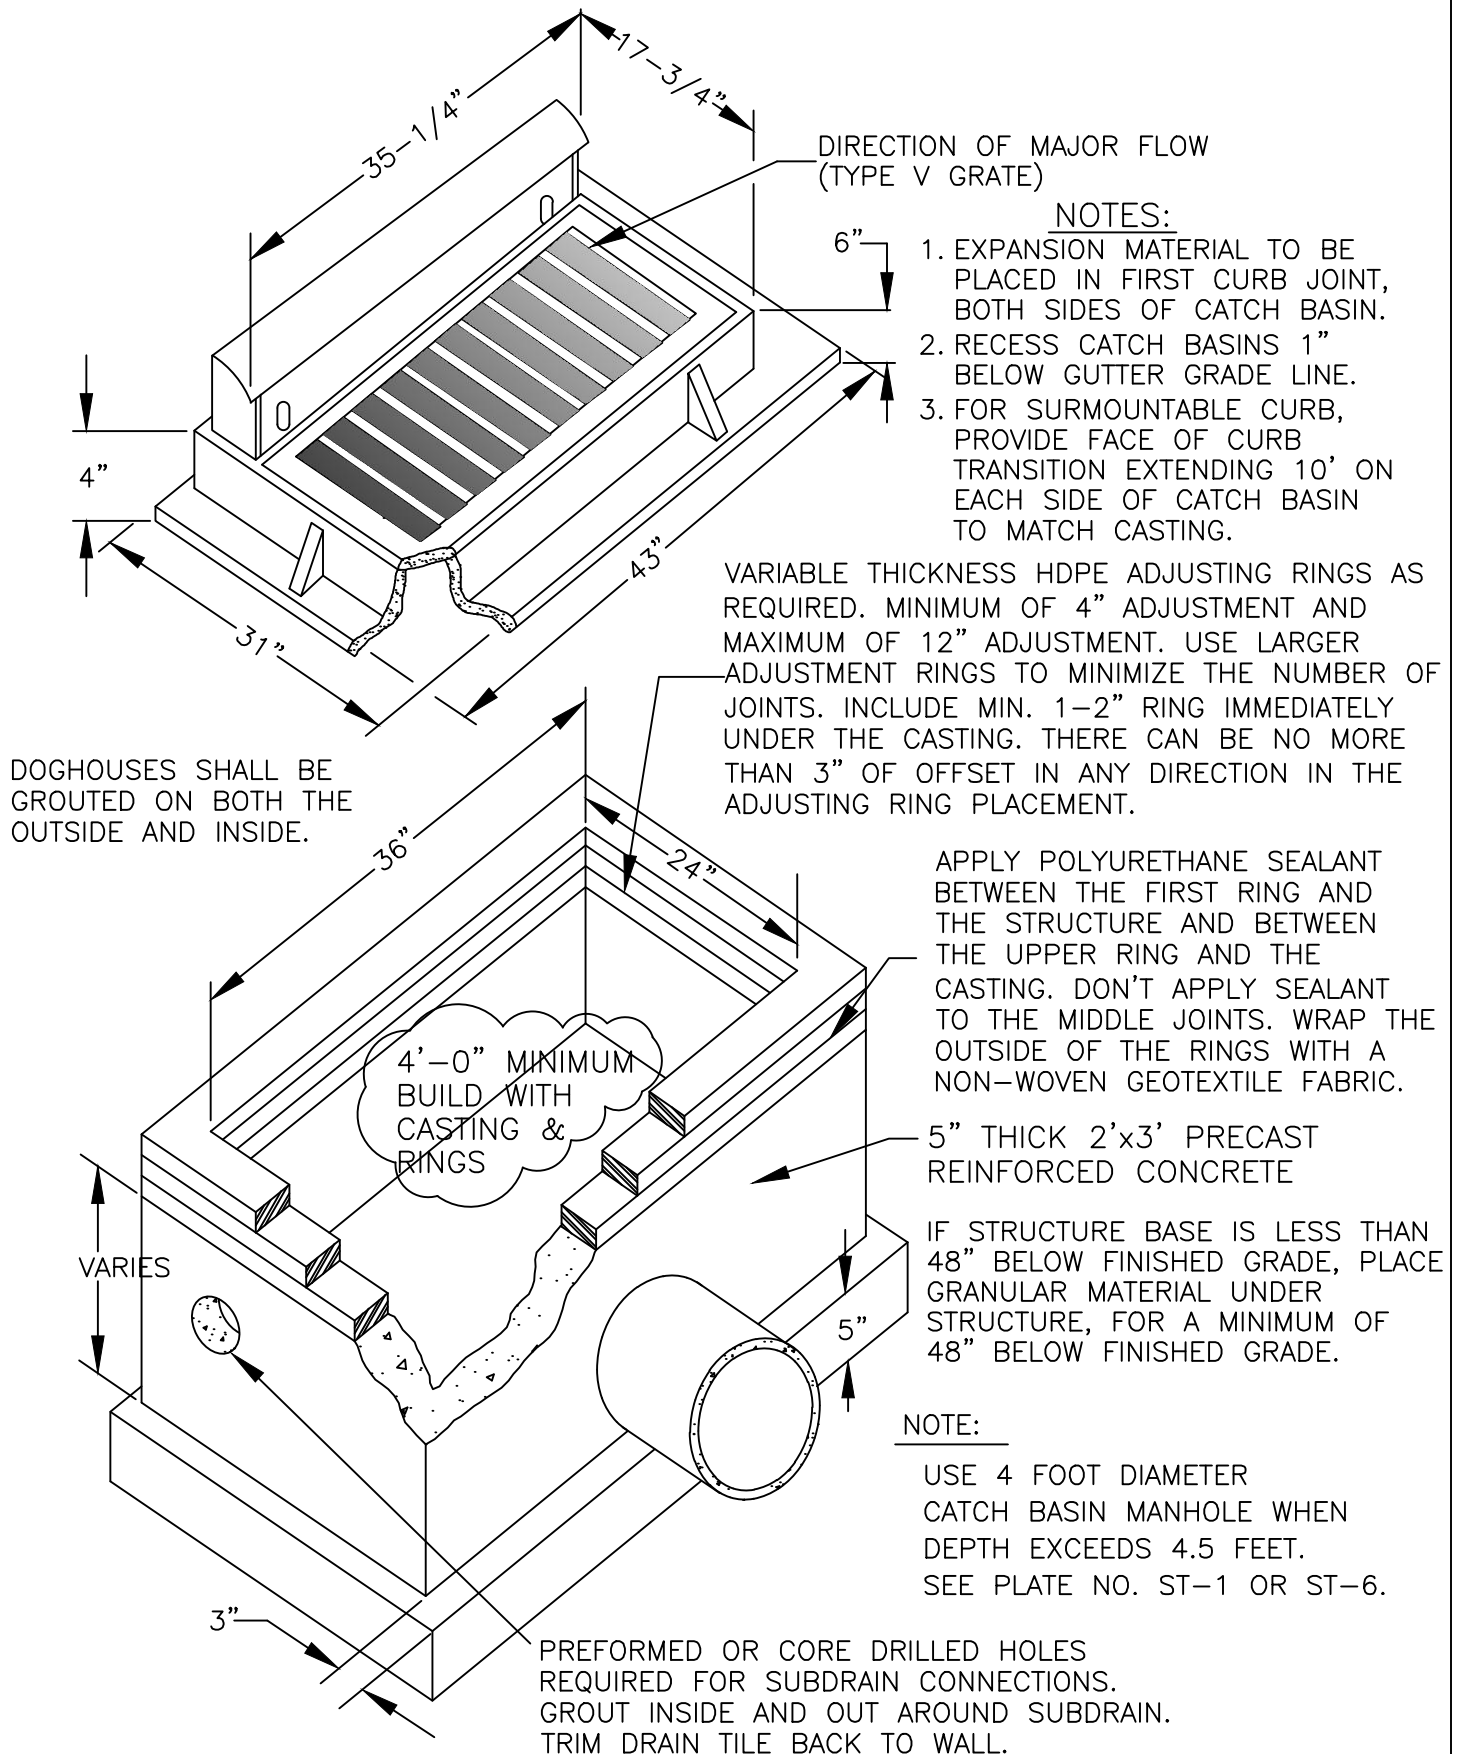

STANDARD DETAILS  
CATCH BASIN (MAX. DEPTH 4.5')  
CITY OF PLYMOUTH

PUBLISHED  
3-25

CITY PL. NO.  
ST-2  
REVISED 1-21